



Department of Solid Waste

61050 SE 27th Street • Bend, Oregon 97702
(541) 317-3163
FAX (541) 317-3959

Knott Landfill Compost Relocation Project Deschutes County Department of Solid Waste Deschutes County, Oregon

ADDENDUM NO. 1

Project Title: Knott Landfill Compost Relocation Project

Date Issued: March 1, 2016

Bid Submittal Date: March 17, 2016

This addendum is issued to revise the Bid Documents for the Knott Landfill Compost Relocation Project February, 2016.

There is no change to the bid submittal date and time. Sealed bids will continue to be received at the Deschutes County Solid Waste Department, 61050 SE 27th Street Bend, Oregon, 97702, until but not after, 2:00 p.m. on March 17, 2016.


Bidders are reminded that receipt of this Addendum must be acknowledged on the Acknowledgement of Addendums table (Part V-Bid Proposal Forms, Page 3 of the Contract Documents).

The Addendum shall be as follows:

Add the following Drawings to the Contract Documents:


1. Typical Frost Free Valve Station
2. Overhead Standpipe
3. Typical Blower Control Panel Detail
4. Typical Blower Power Panel Detail

END OF ADDENDUM

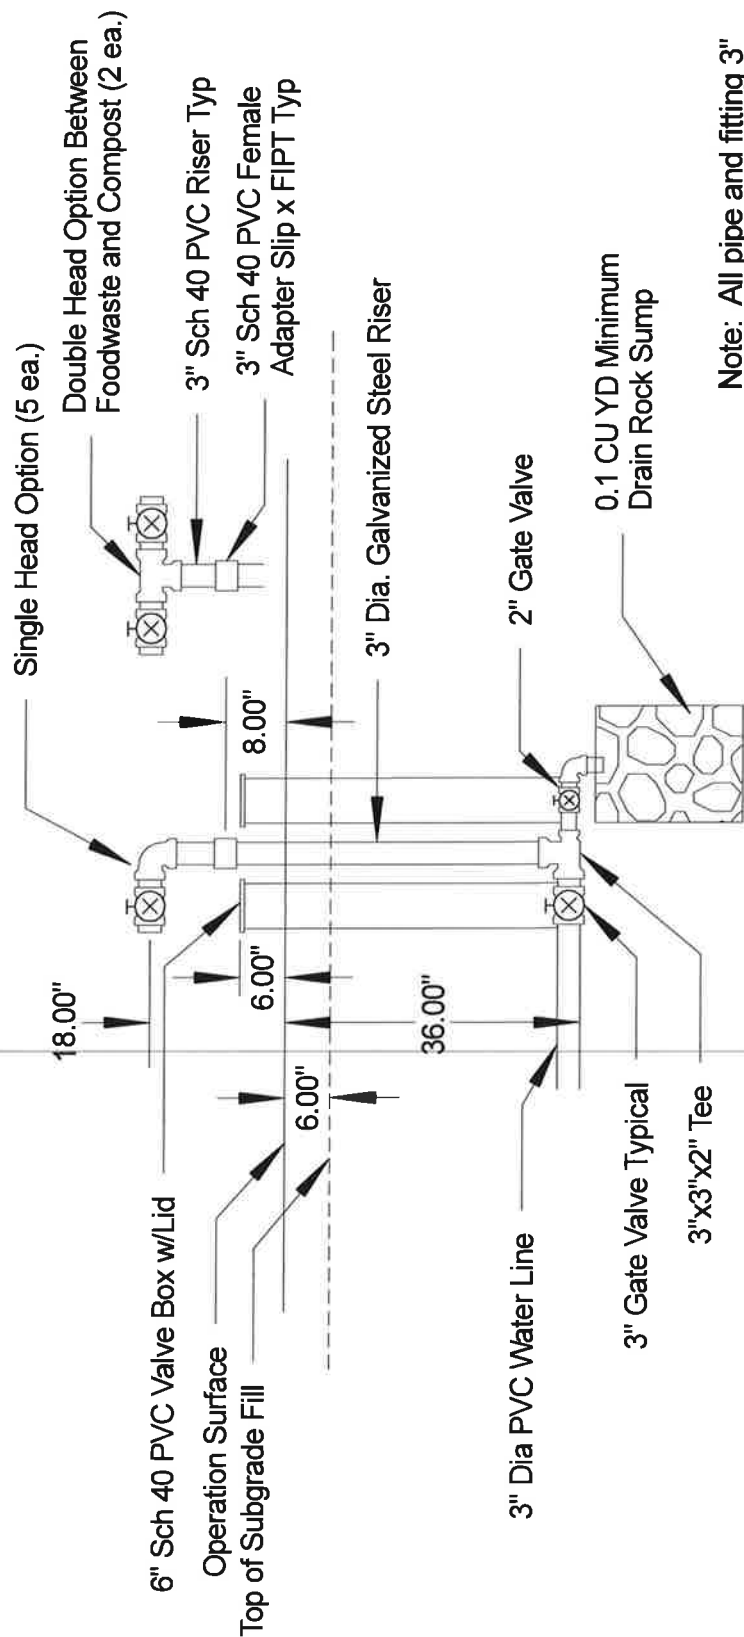


Note: All pipe and fitting 3" galvanized steel unless indicated otherwise


Typical Frost Free Valve Station (N.T.S.)

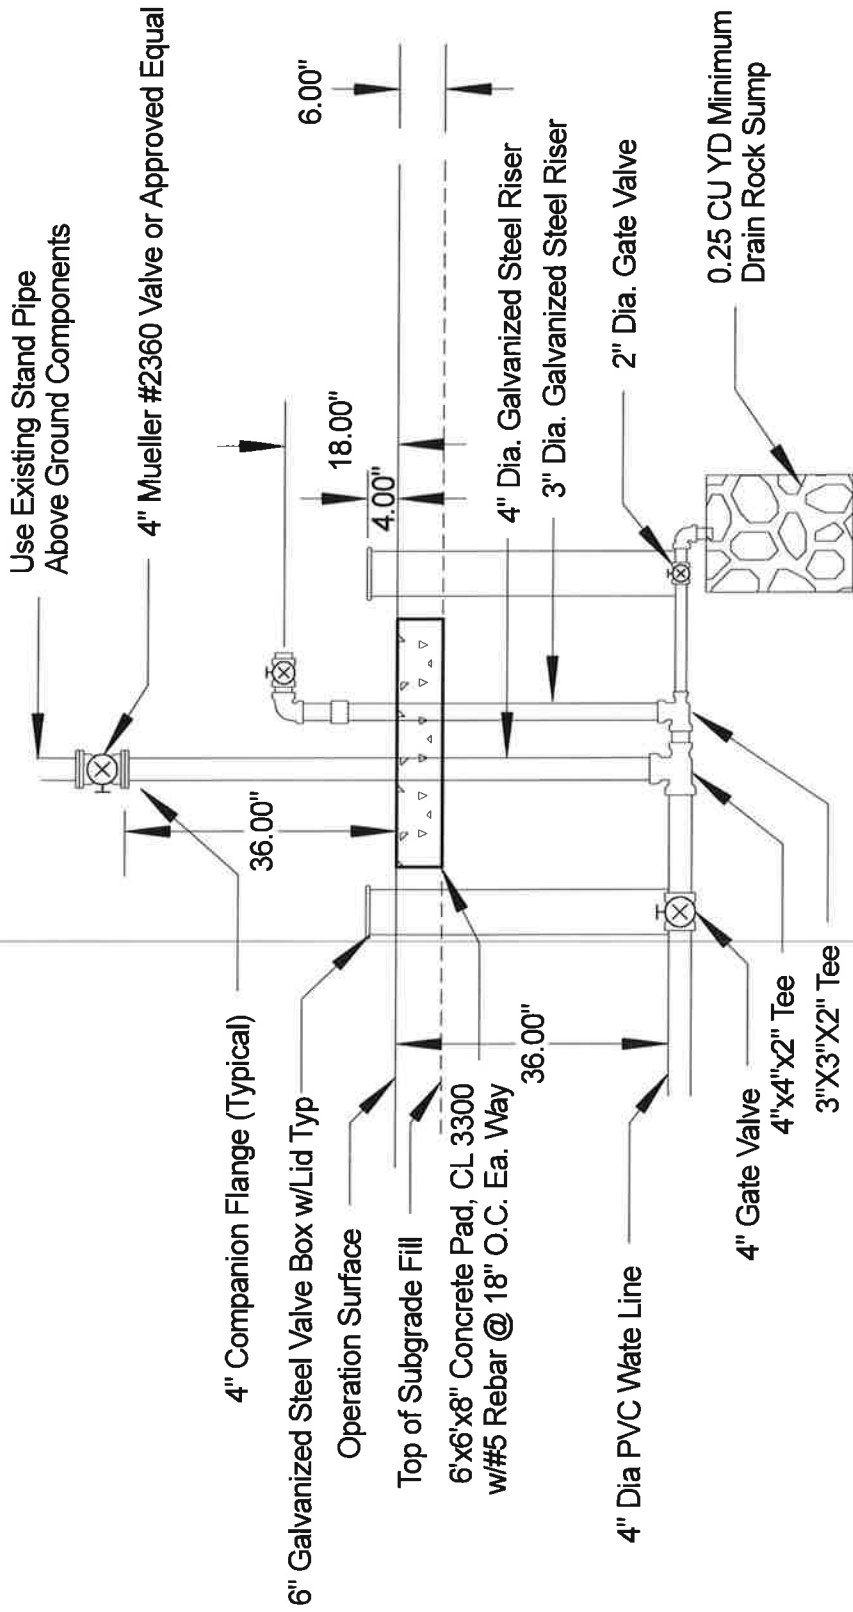

Overhead Standpipe (N.T.S.)

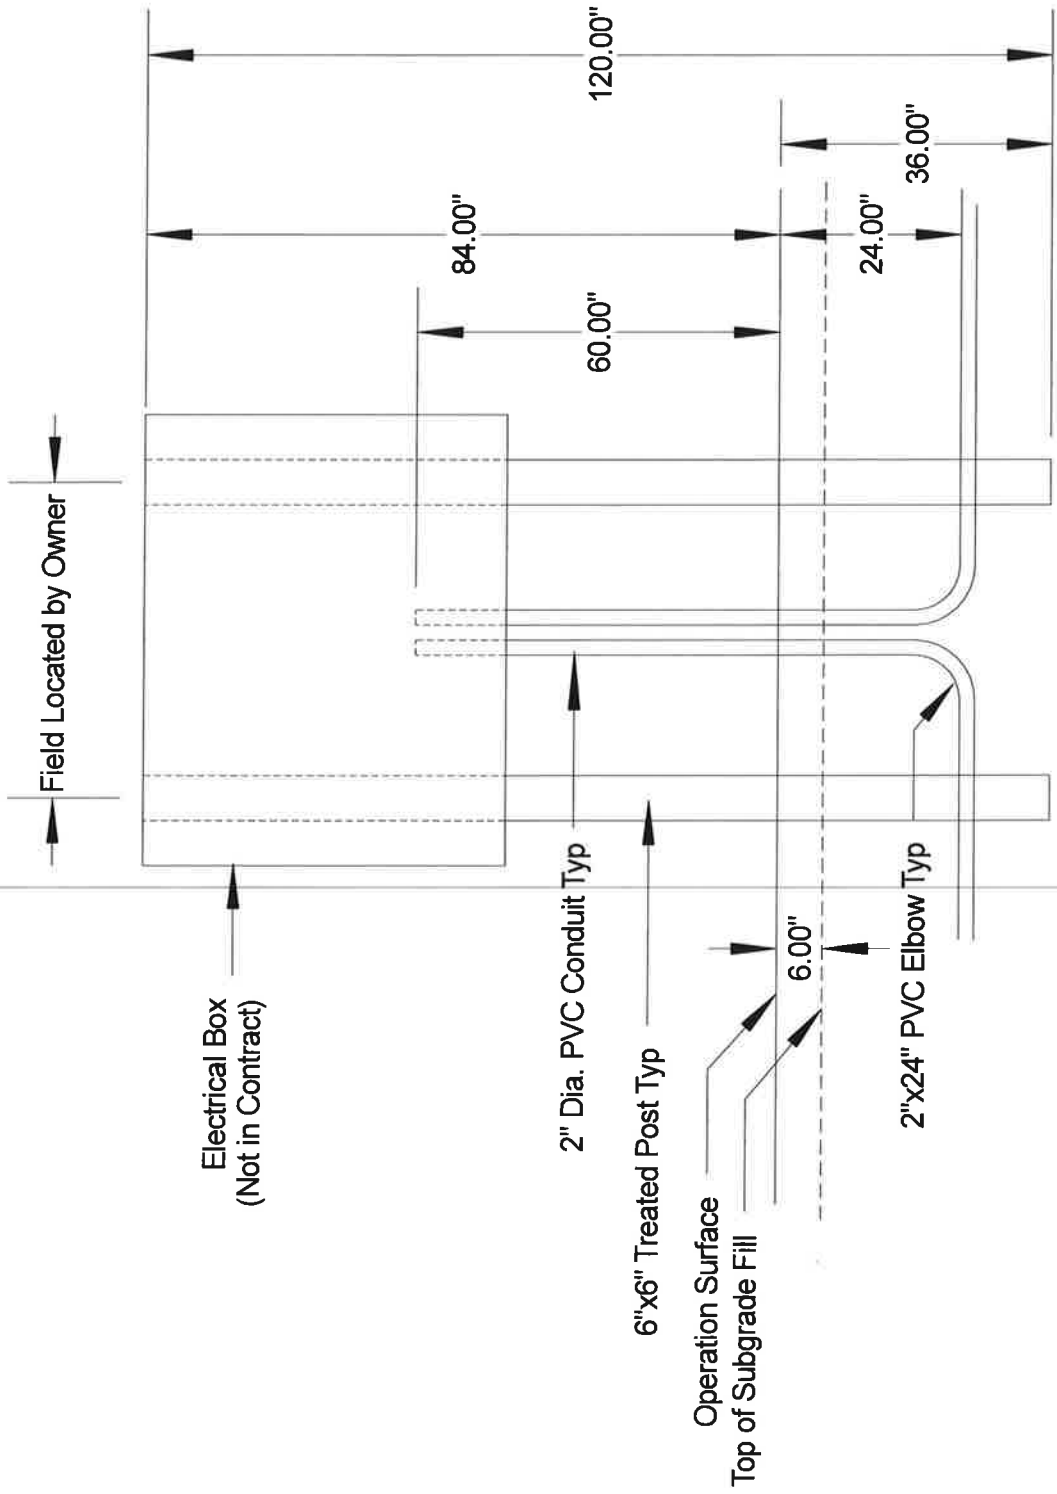

Typical Blower Control Panel Detail (N.T.S.)

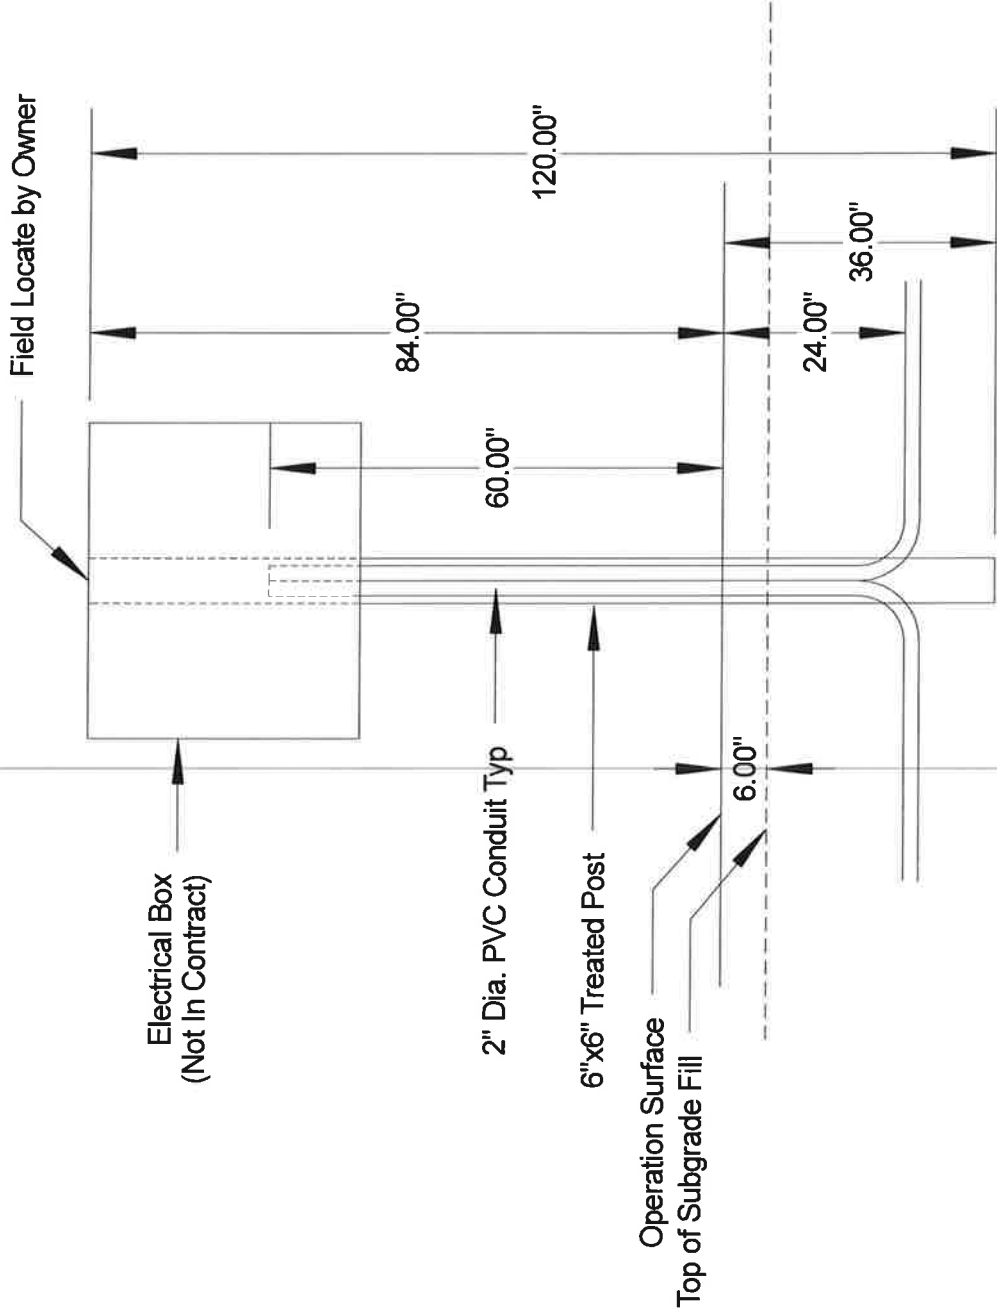

Typical Blower Power Panel Detail (N.T.S.)